


1451 RIVER ROAD BOARD AKA 1451 ROBINSON PLACE HOUSE ELEVATION

UTILITIES	
LOWER BUCKS CABLEVISION 2320 TRENTON ROAD LEWISTOWN, PA 19056 (215) 547-3819	PENNSYLVANIA DEPARTMENT OF TRANSPORTATION 229 NORTH BROAD STREET DOYLESTOWN, PA 18901 (215) 345-6060
SUN ATLANTIC PIPE LINE COMPANY 144 NEW CONCORD ROAD CHESTER, PA 19014 (215) 547-3819	TOWNSHIP OF LOWER MAKEFIELD 1100 EDGEWOOD ROAD YARDEY, PA 19067 (215) 493-3646
VERIZON PENNSYLVANIA 1350 WELSH ROAD, SUITE 100 NORTH WALES, PA 19454 (215) 986-2623	TRANSCONTINENTAL GAS PIPE LINE CORP 60 BACON HILL ROAD R.D. #3 FRAZER, PA 19355 (215) 644-7373
PECO ENERGY 400 PARK AVENUE WARMINSTER, PA 18974 (412) 323-7100	AMERICAN TELEPHONE & TELEGRAPH CO. 250 CORPORATE BLVD. SUITE 9 NEWARK, DE 19702 (302) 736-8993
PENNSYLVANIA AMERICAN WATER COMPANY YARDEY DISTRICT 500 WEST COLLEGE AVENUE P.O. BOX 353 YARDEY, PA 19067 (215) 279-8616	LEVEL 3 COMMUNICATIONS 1025 ELDORADO BLVD. BROOMFIELD, CO 80021 (720) 888-1000

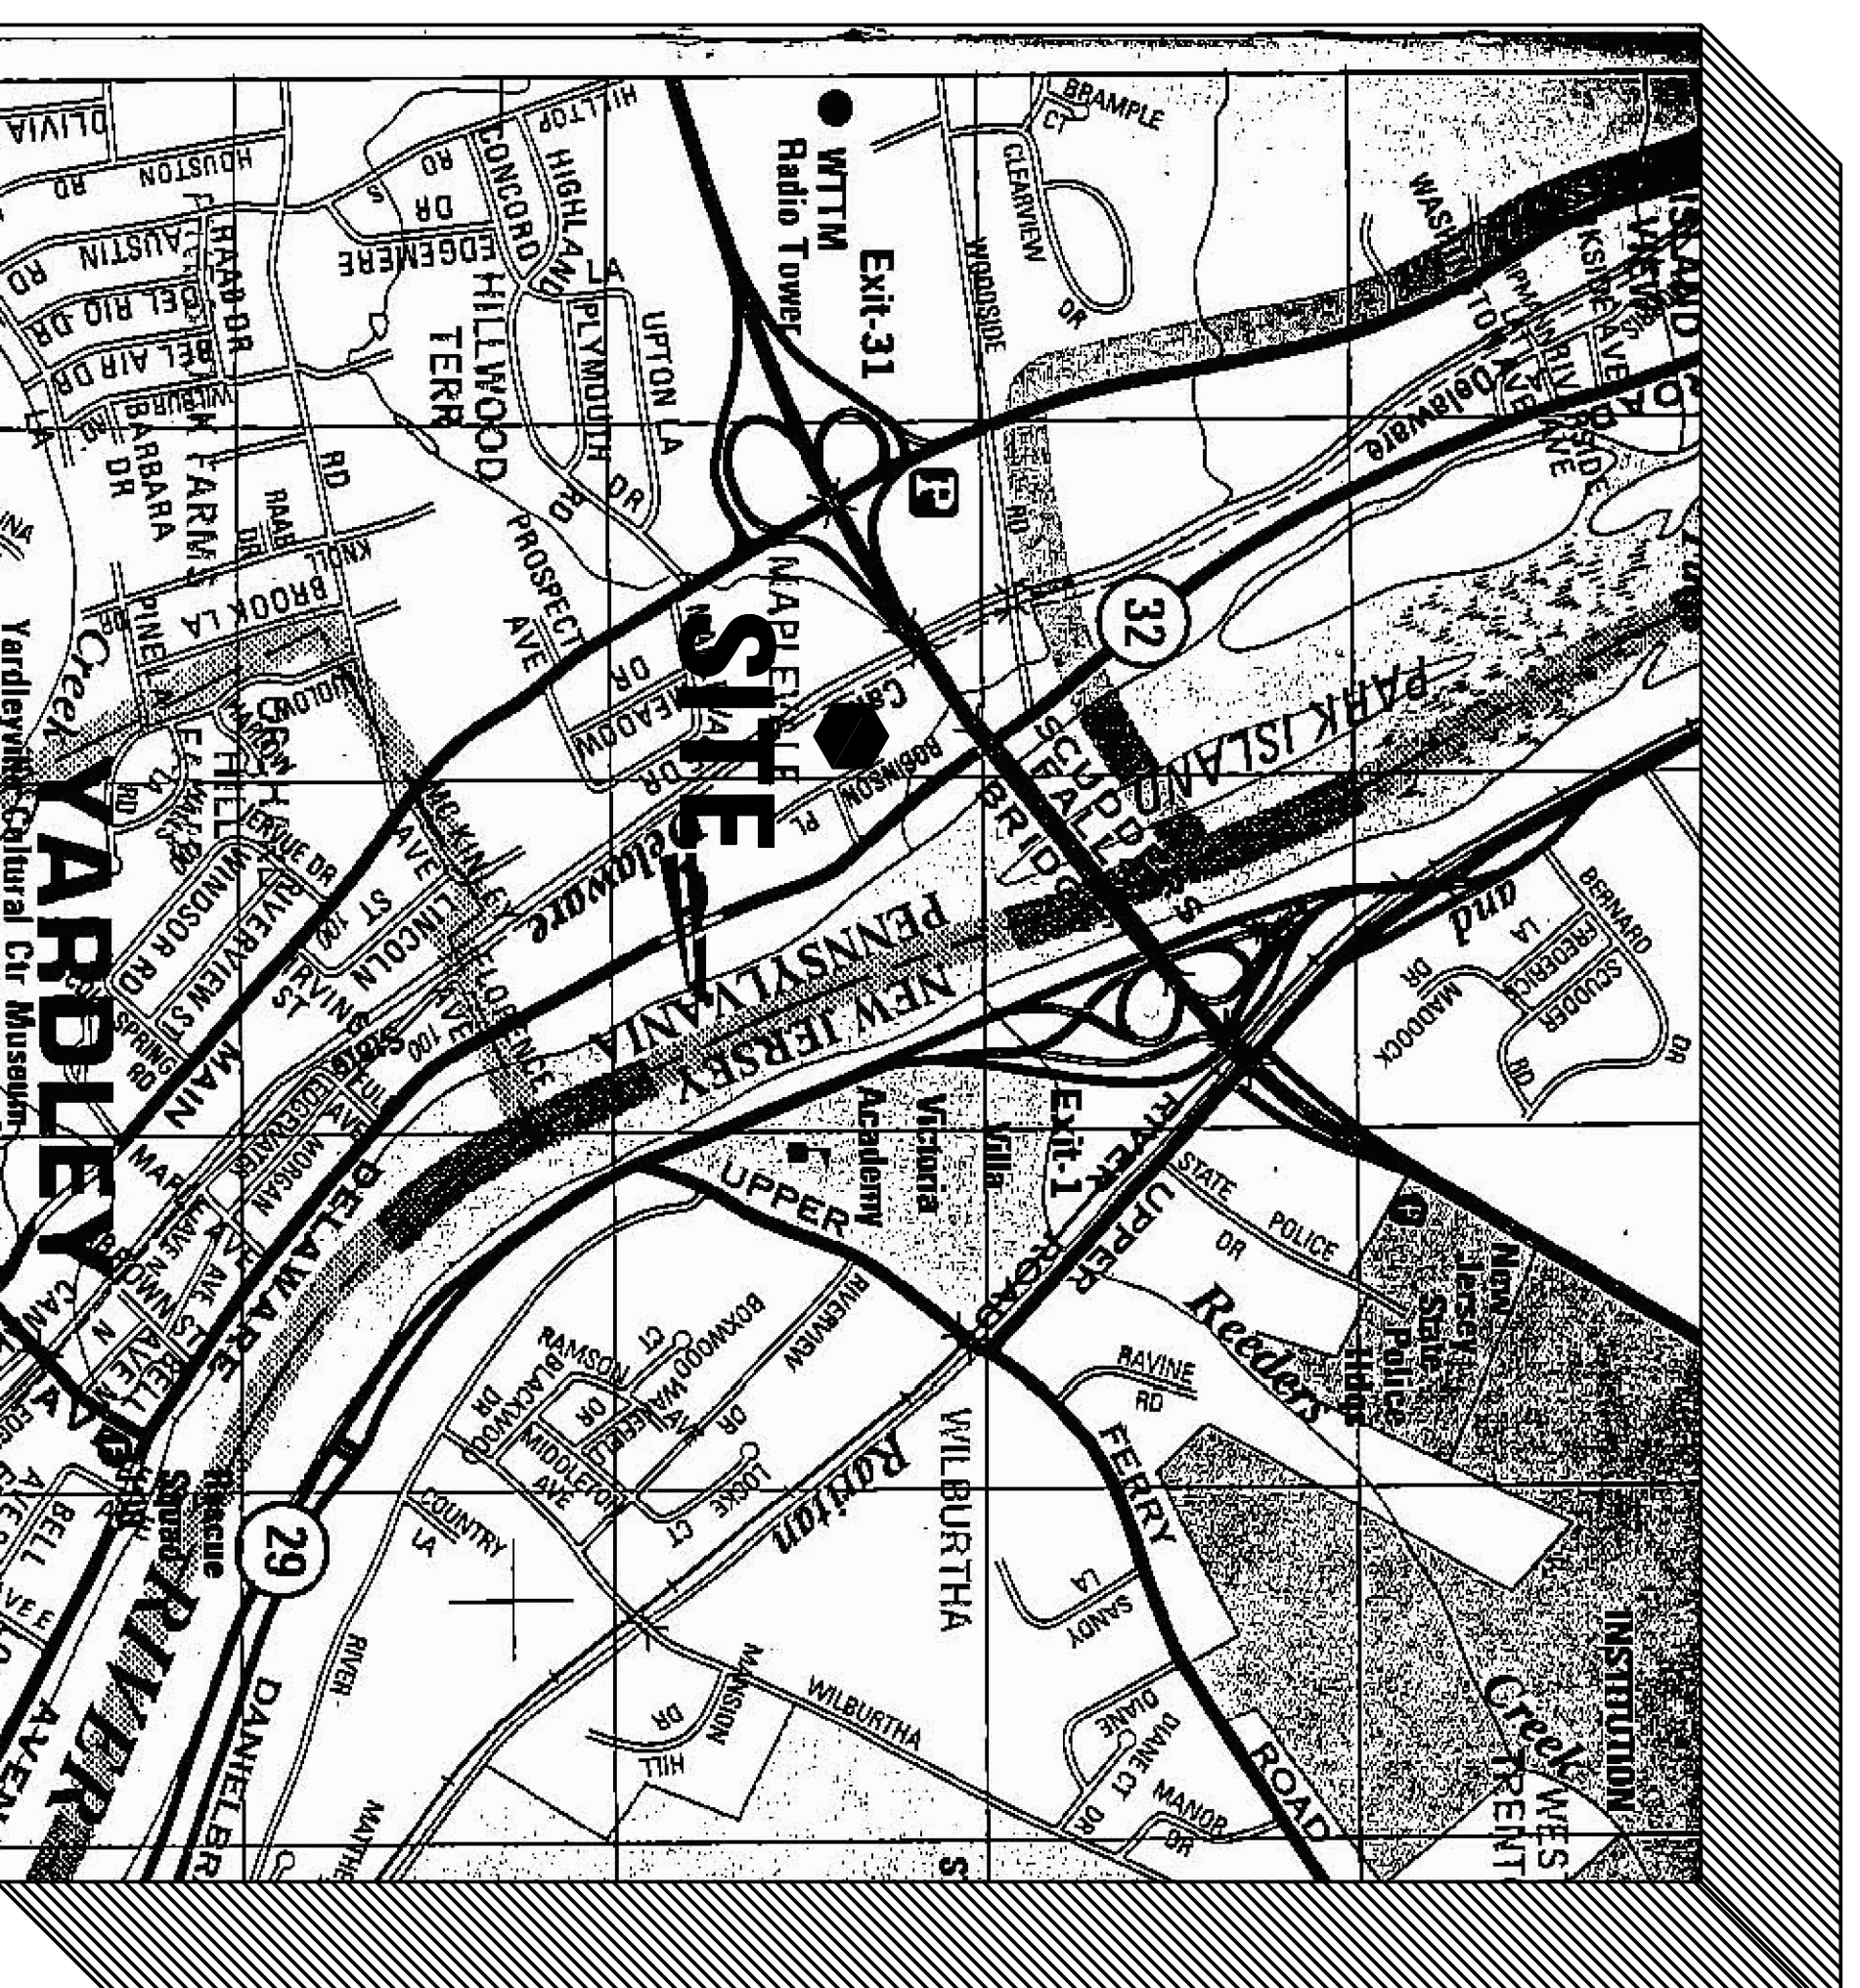

LOCATION MAP
SCALE: 1" = 1000'

INDEX	
SHEET NO.	DESCRIPTION
1	TITLE SHEET
2	GENERAL NOTES
3	CONSTRUCTION DETAILS
4	FOUNDATION/FRAMING PLANS
5	FLOOR PLANS
6	FRONT ELEVATIONS
7	RIGHT ELEVATIONS
8	REAR ELEVATIONS
9	LEFT ELEVATIONS

LOWER MAKEFIELD TOWNSHIP BUCKS COUNTY, PENNSYLVANIA

ALL DOCUMENTS PREPARED BY REMINGTON & BRANCH ENGINEERS ARE REPRESENTATIONS OF OUR PROFESSIONAL OPINION AND ARE NOT TO BE USED FOR ANY OTHER PURPOSES WITHOUT OUR WRITTEN CONSENT. WE ASSUME NO LIABILITY FOR ANY ERRORS OR OMISSIONS IN THIS DOCUMENT OR FOR ANY DAMAGE TO PERSONS OR PROPERTY ARISING OUT OF OR RESULTING FROM THE USE OF THIS DOCUMENT.

NO.	REVISION	DATE	BY	CHECK BY
	TITLE SHEET			
1451 RIVER ROAD HOUSE ELEVATION LOWER MAKEFIELD TOWNSHIP, BUCKS COUNTY, PA				
DATE: _____ THOMAS F. BEACH PROFESSIONAL ENGINEER LIC. NO. PE-060946-E R.V. REMINGTON, VERNICK & BRANCH ENGINEERS 922 FAYETTE STREET, CONSHOHOCKEN, PA 19428 (610) 940-1050, FAX: (610) 940-1651, WEB SITE ADDRESS: WWW.RVBE.COM REMINGTON, VERNICK & BRANCH ENGINEERS 6/2013 TFB				
DWG FILE PATH/NAME: E:\Drawing\Drawing\PA\Lower Makefield\Township\BLMT030 - 1451 River Road\Notes and Details				